

WSWA Annual Convention & Exposition

March 31 - April 3, 2019

JW Marriott Grande Lakes - Mediterranean Ballroom

Lobby Level
Orlando, Florida



Show Information	
Show Name	WSWA
Show Dates	March 31-April 3, 2019
Move-In	-
Job #	F135670419
AE	Amy Barkley

Mediterranean Ballroom as of 10/03/2018

Dimension	Size	Qty	SqFt
10'x10'	100	97	9,700
10'x30'	300	1	300
30'x80'	2,400	1	2,400
Totals:		99	12,400

- = On Hold Booths
- = Premium Booths


Floor Plan Legend	
FE	Fire Extinguisher
FS	Fire Strobe
FHC	Fire Hose Cabinet

Venue Info	
Building Name	JW Marriott Grande Lakes
Hall	Palazzo Ballroom
Floor	Lobby Level
Address	4040 Central Fla Pkwy Orlando, FL 32837

Drawing Information	
File Path	J:_SES Floorplans_01_SES SHOW FLOORPLANS\2019\04_Appt
File Name	04_WSWA_F135670419.dwg
Drawn By	Drawn By
Last Saved	10/19/2018 12:19 PM
Saved By	Tmckee
Tab	Floorplan_1
Paper Size	ANSI full bleed A (11.00 x 8.50 Inches)
Scale	NTS

1531 Carroll Drive NW
Atlanta, GA 30318
(v) 404-720-8600
(f) 404-720-8750

10/19/2018 12:20 PM THERESA MCKEE

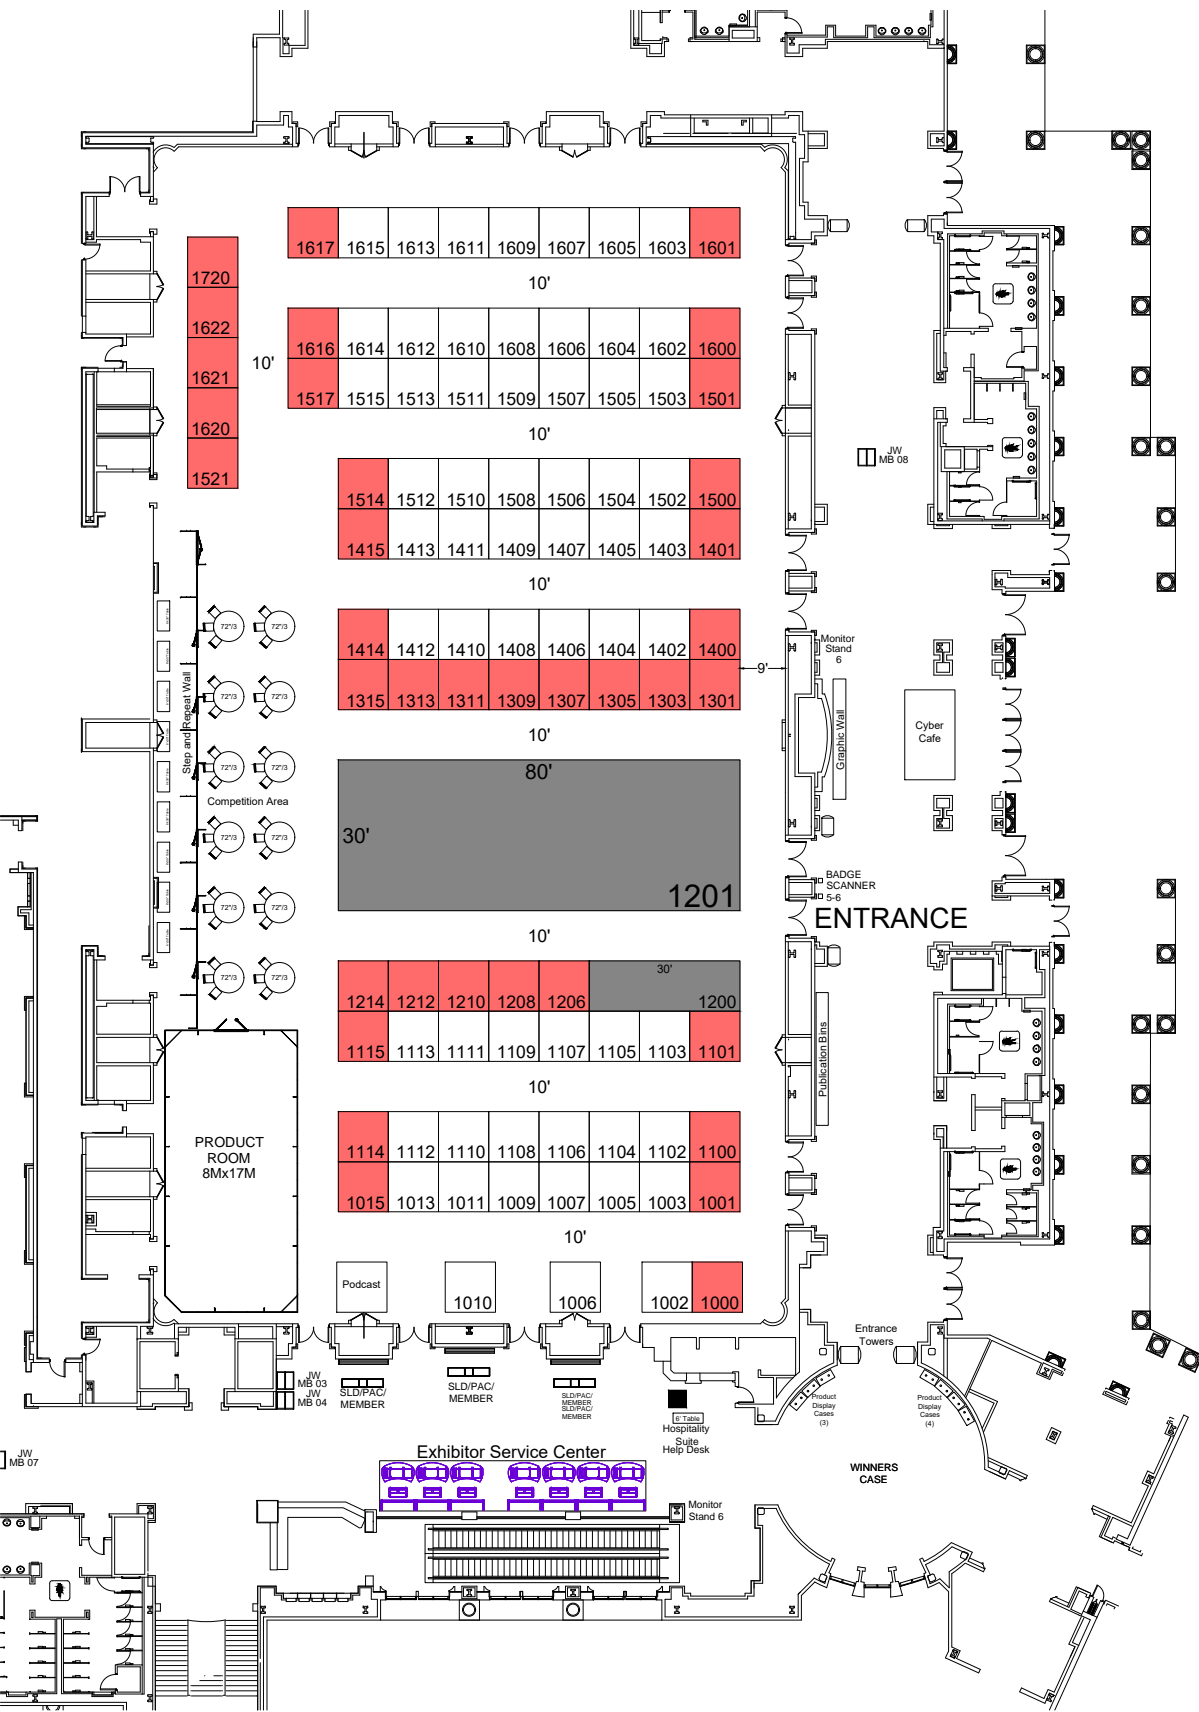

Shepard Exposition Services has made every effort to ensure the accuracy of all information contained on this floor plan. However, no warranties, either expressed or implied, are made with respect to this floor plan. Verifying the locations of building columns, utilities, or other architectural components of the facility is the sole responsibility of the exhibitor/show management.

SUBJECT TO FIRE MARSHAL APPROVAL